


- 1-1/2" WATERLINE —
- 2" WATERLINE —
- 2-1/2" WATERLINE —
- 3" WATERLINE —
- 4" WATERLINE —
- 6" WATERLINE —
- WATER METER
- GATE VALVE
- BLOW-OFF VALVE

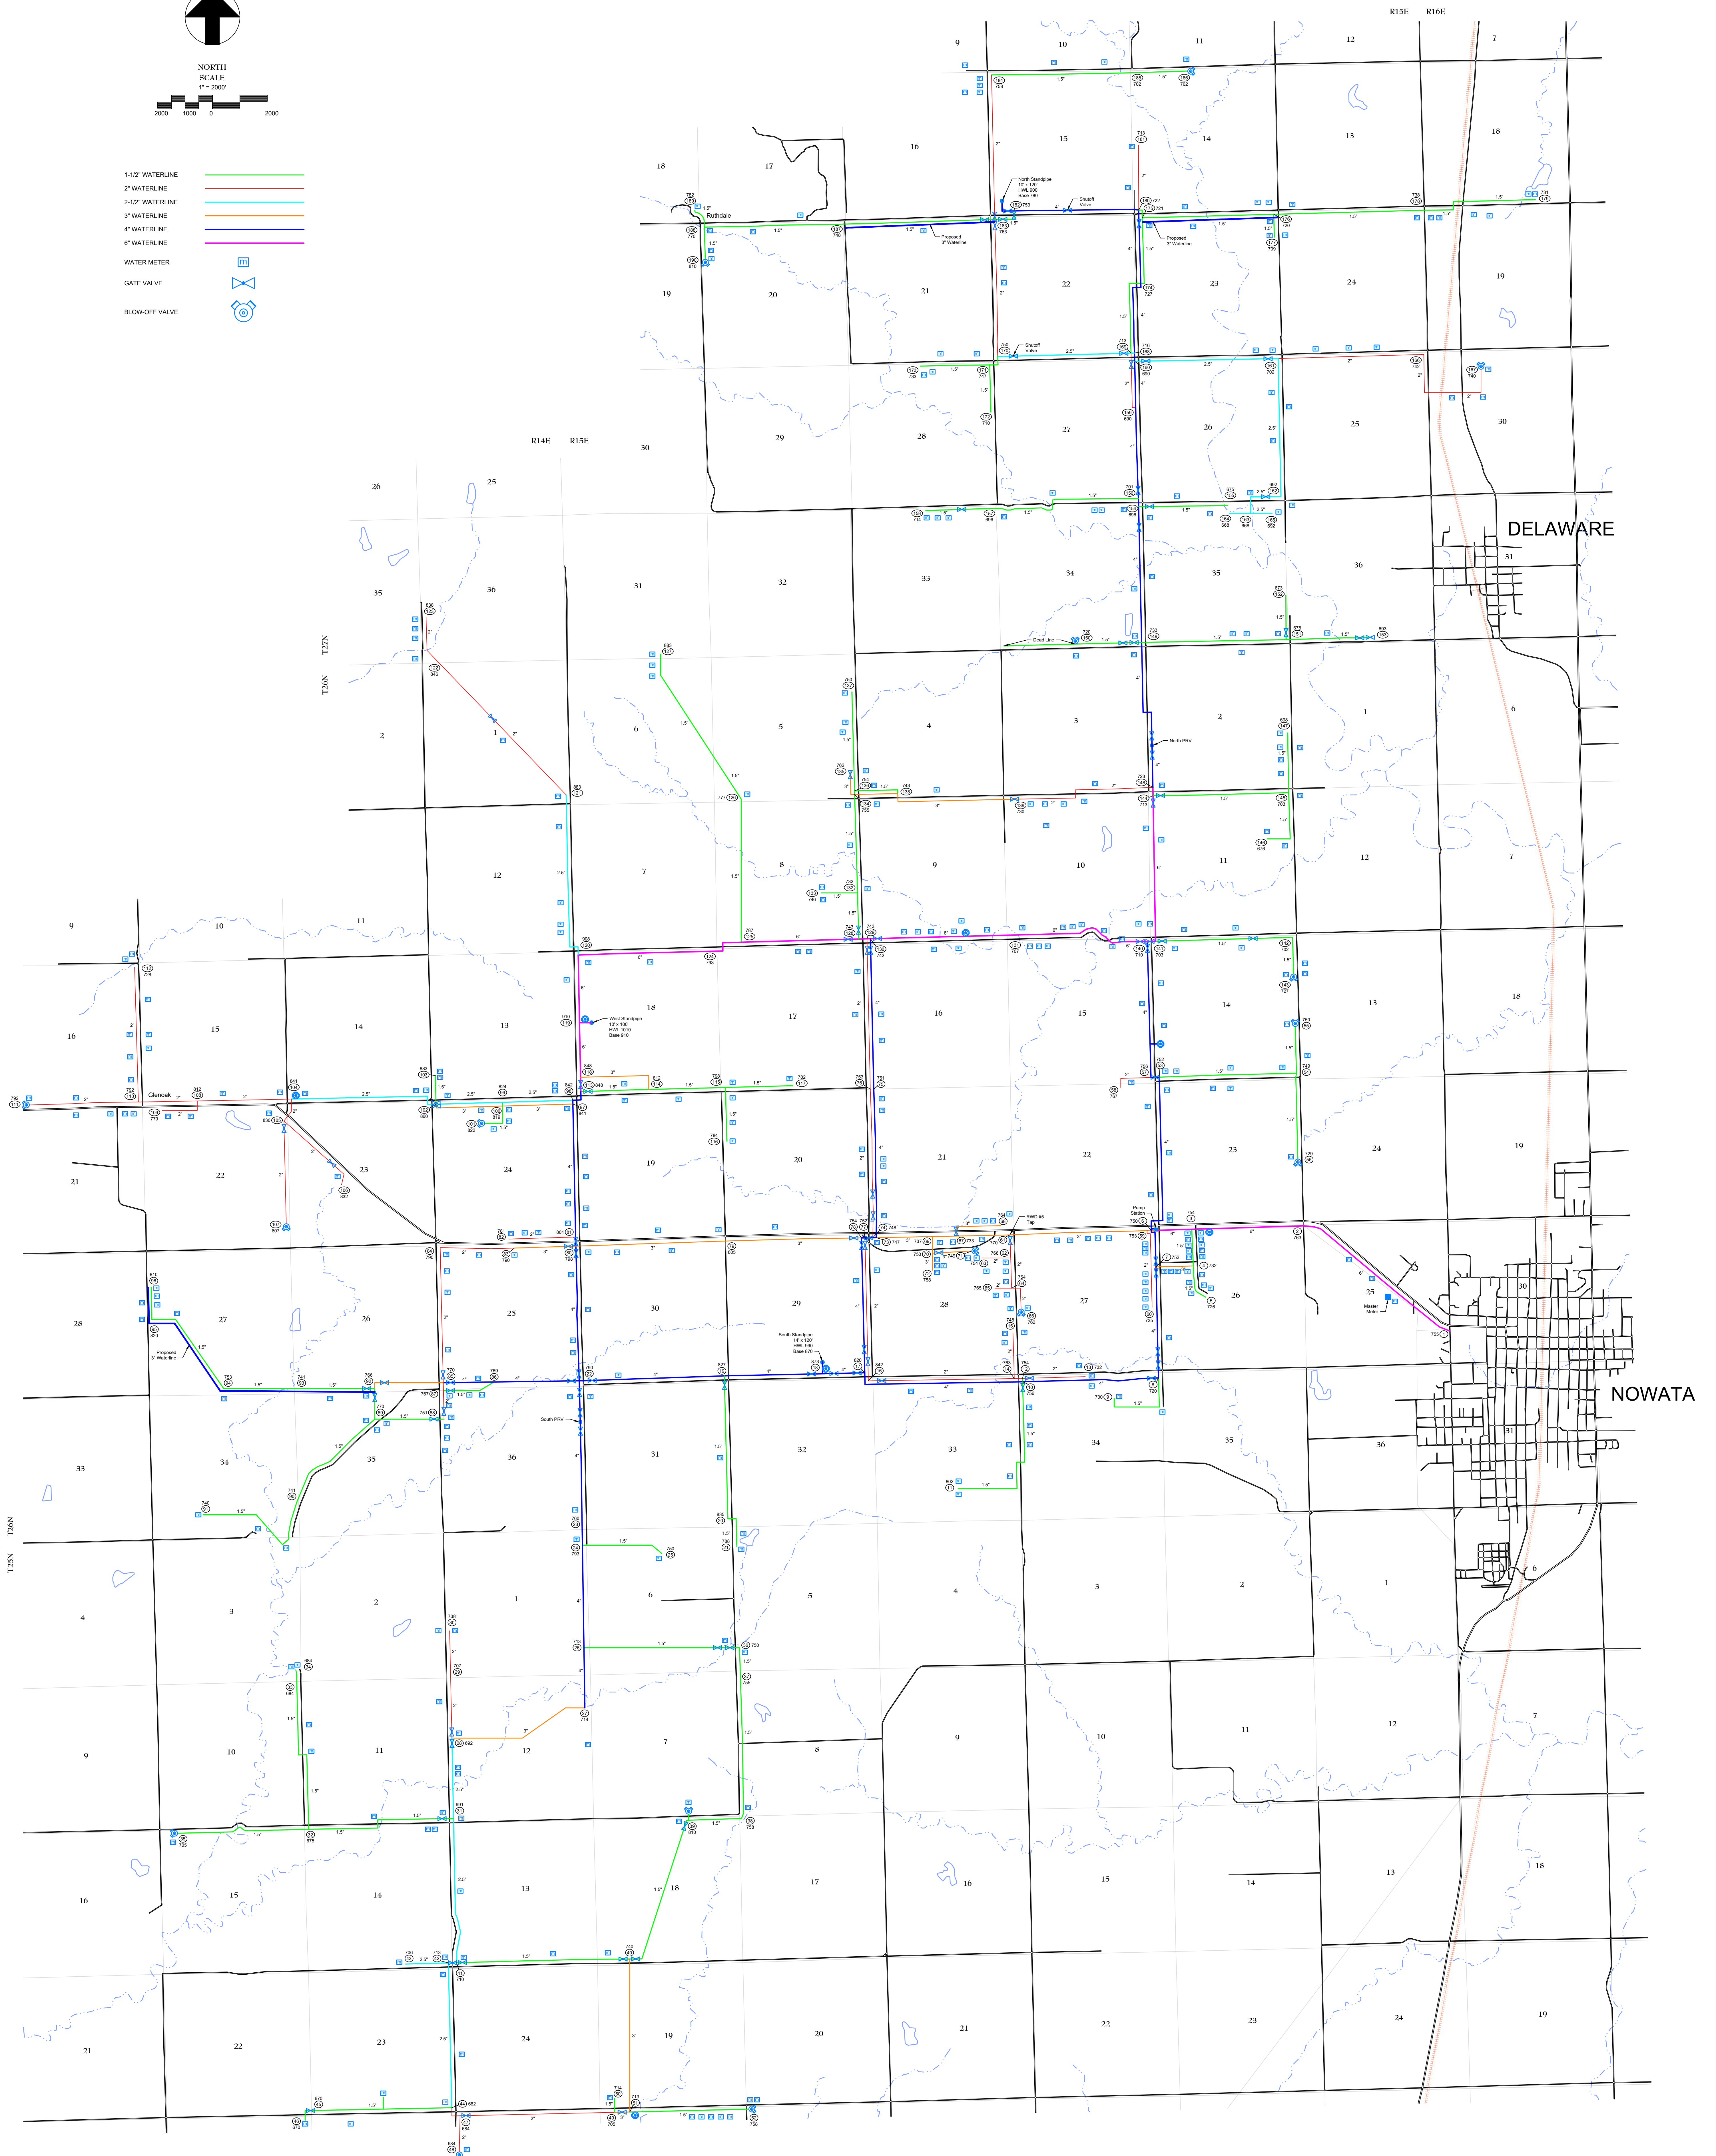

SYSTEM MAP  
ELM BEND WATER DISTRICT

**BE** Brown Engineering  
Civil & Environmental  
P.O. Box 579 Stillwater, Oklahoma 74060-0579  
PHONE: (405) 932-4848  
C.A. NO. 2089